


20 40 60 80 m

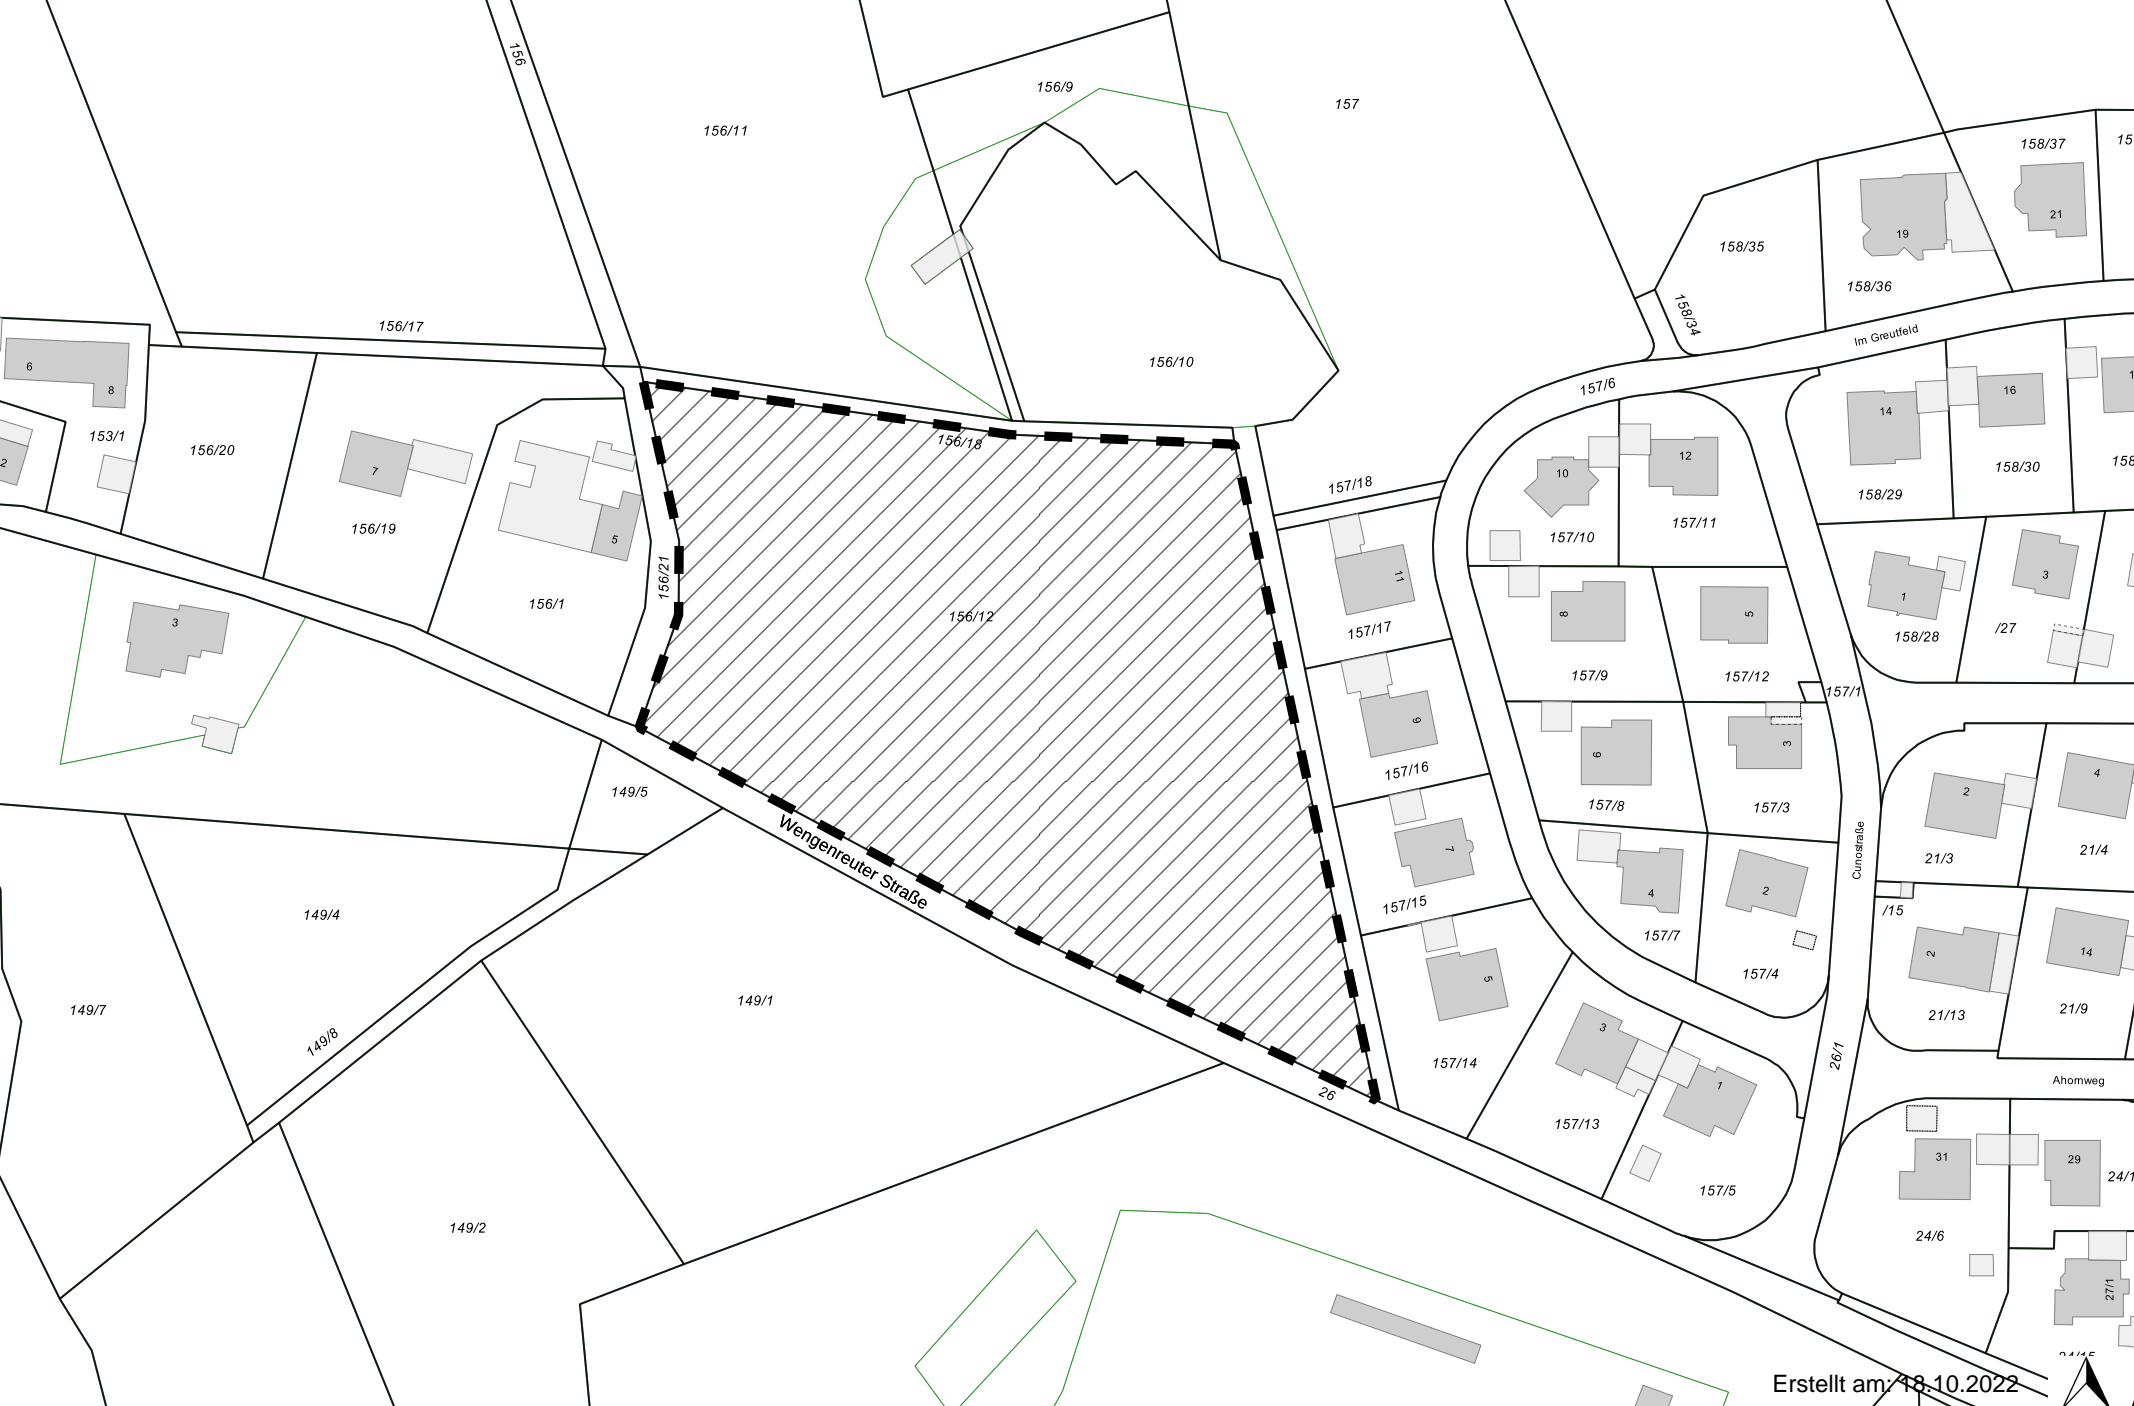

Erstellt am 18.10.2022

Maßstab 1:1500

